














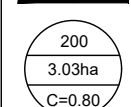







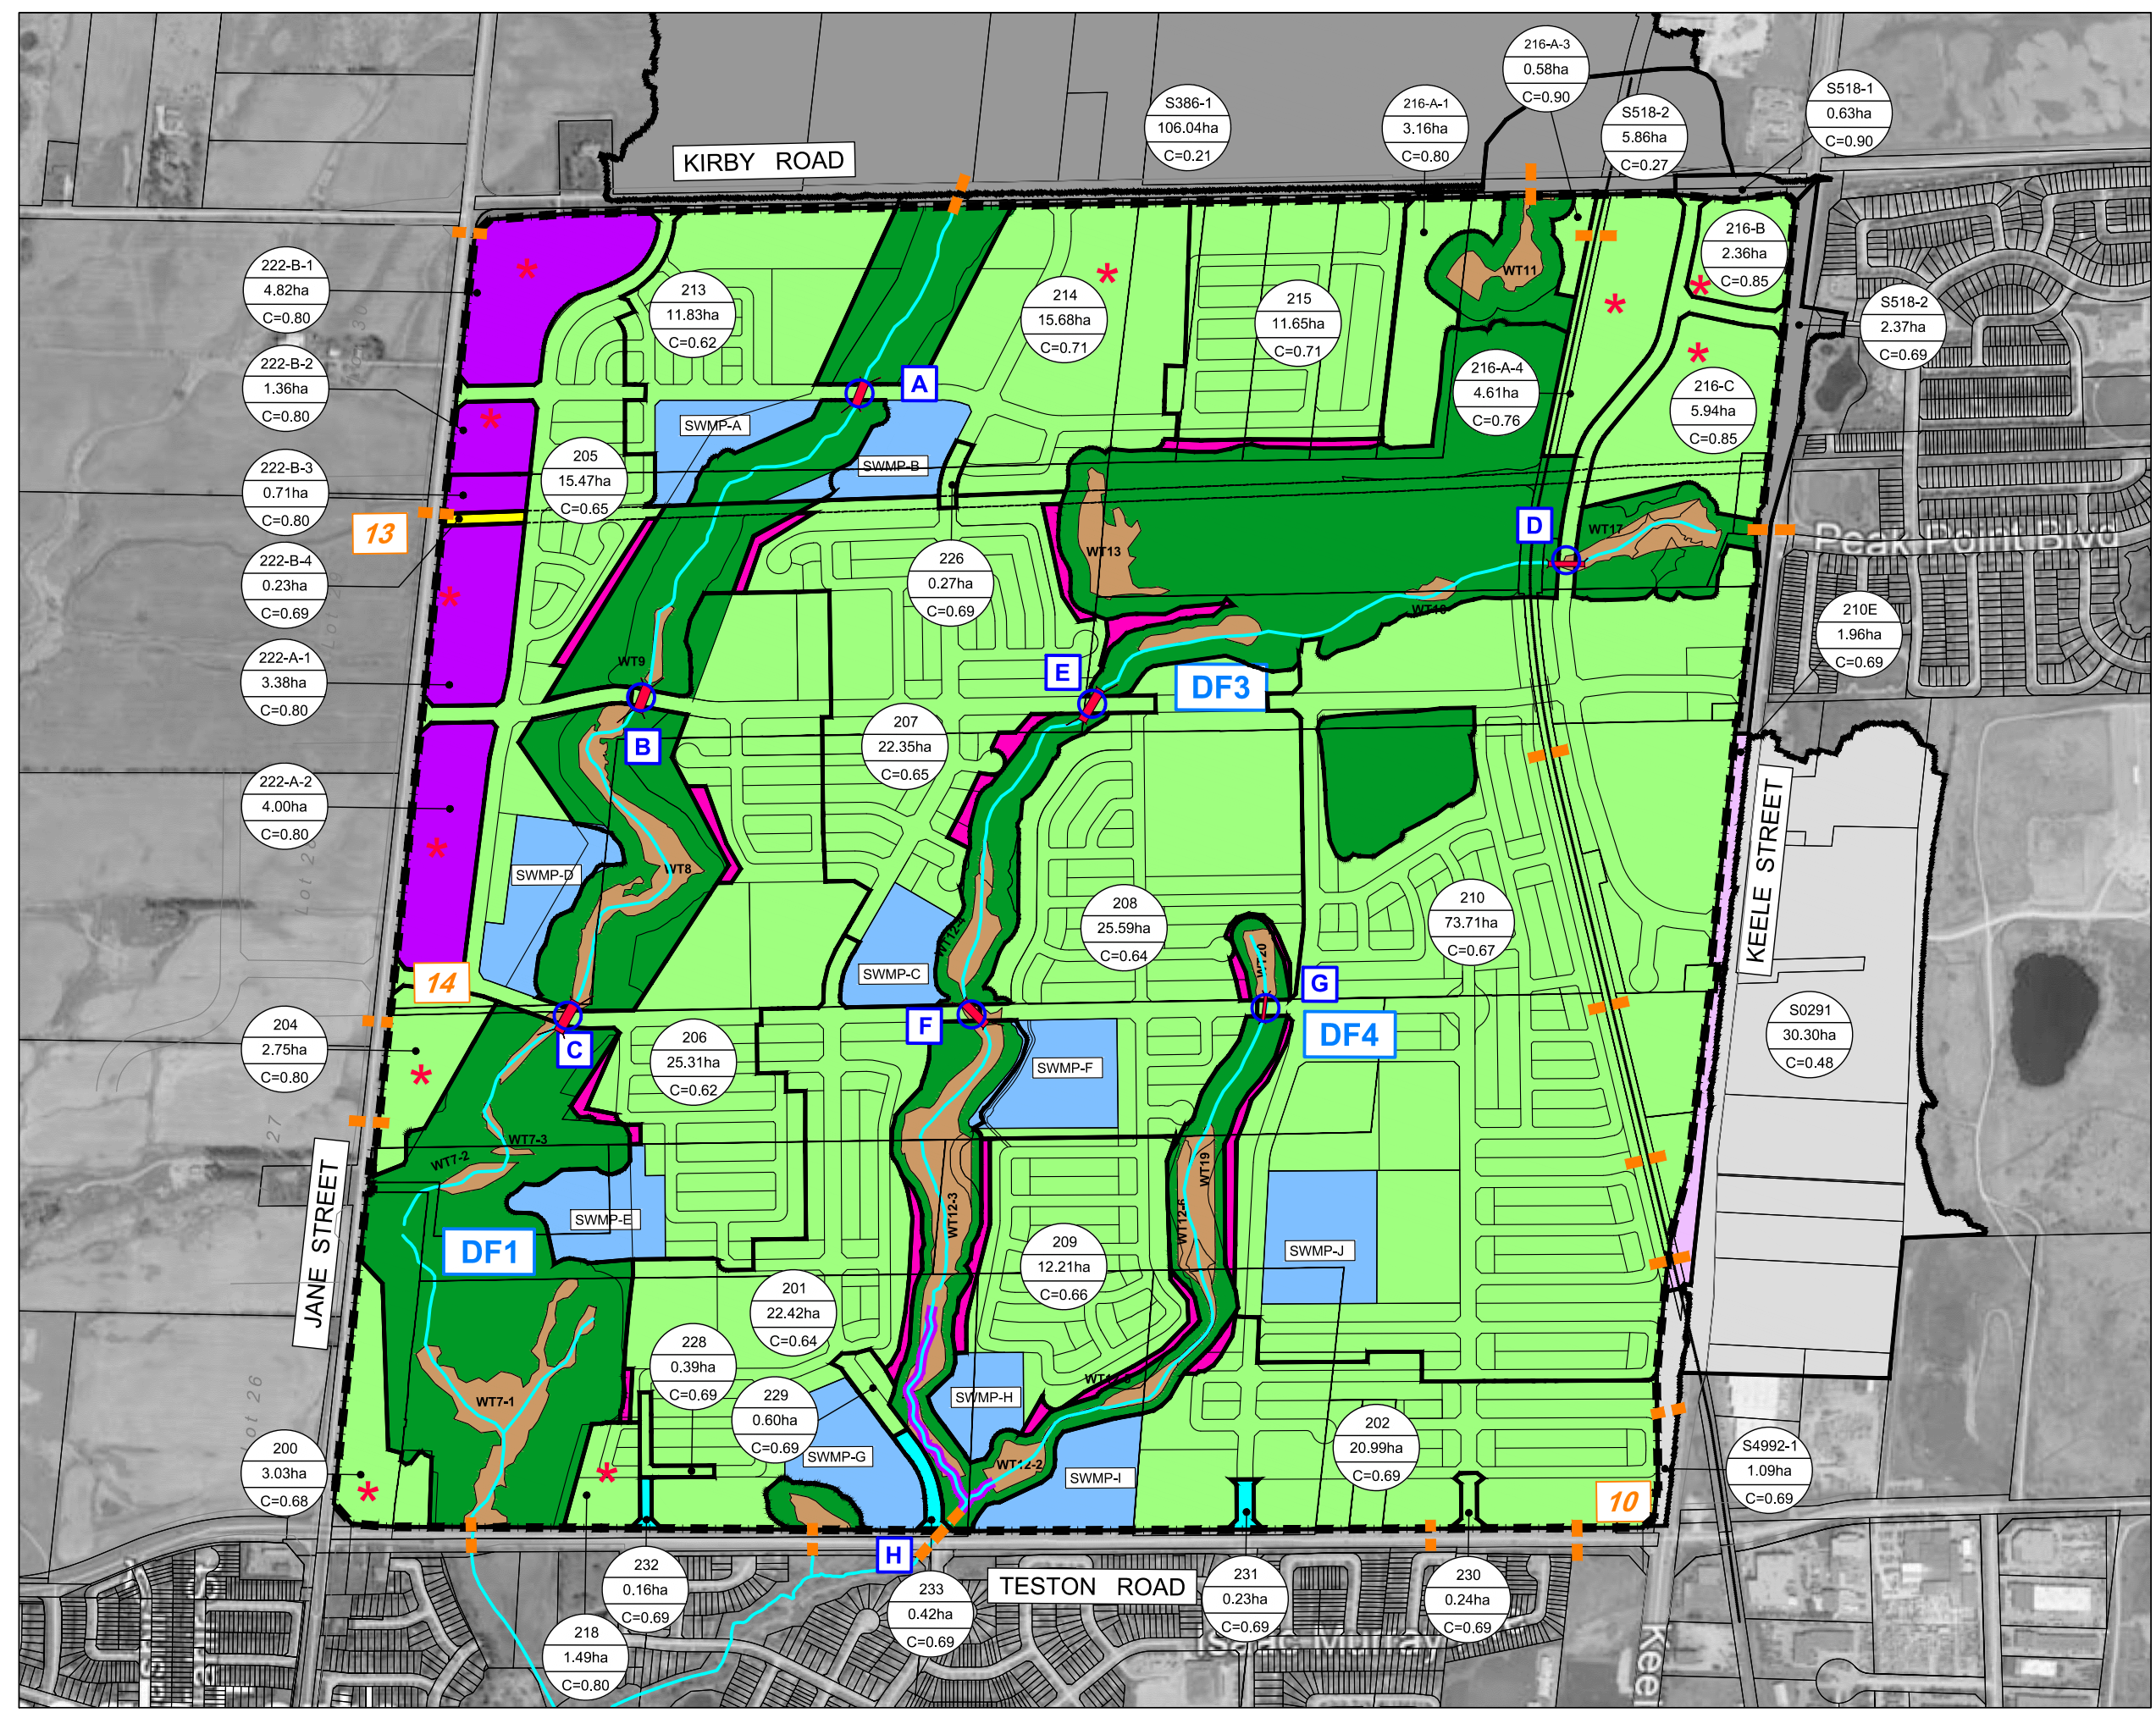
# APPENDIX H

## Stormwater Management Plan



LEGEND

-  SUBJECT LANDS
-  PROPOSED SWM POND
-  NATURAL HERITAGE AREAS
-  EXISTING / PROPOSED WETLAND
-  WATERCOURSE
-  CONTROLLED DRAINAGE AREA
-  CONTROLLED DRAINAGE TO HUMBER RIVER
-  UNCONTROLLED DRAINAGE
-  UNCONTROLLED BACKYARDS
-  UNCONTROLLED DRAINAGE TO HUMBER RIVER
-  EXTERNAL DRAINAGE AREA
-  EXTERNAL DRAINAGE AREA TO BE BYPASSED
-  EXTERNAL DRAINAGE AREA TO SWMP J
-  AREA ID  
AREA IN HECTARES  
RUNOFF COEFFICIENT
-  PROPOSED WATERCOURSE ROAD CROSSING
-  APPROXIMATE LOCATION OF EXISTING CULVERT
-  PROPOSED/REALIGNED CULVERT
-  PROPOSED CHANNEL REALIGNMENT
-  PROPOSED ON-SITE CONTROL



 **SCHAEFFERS**  
CONSULTING ENGINEERS  
6 Ronrose Drive, Concord, Ontario L4K 4R3  
Tel: (905) 738-6100 Email: general@schaeffers.com  
[www.schaeffers.com](http://www.schaeffers.com)

FIGURE 5.1  
POST-DEVELOPMENT  
DRAINAGE BOUNDARIES