





APPENDIX 0

Proposed Grade-Separation Structural Drawings


PLAN
SCALE 1:200

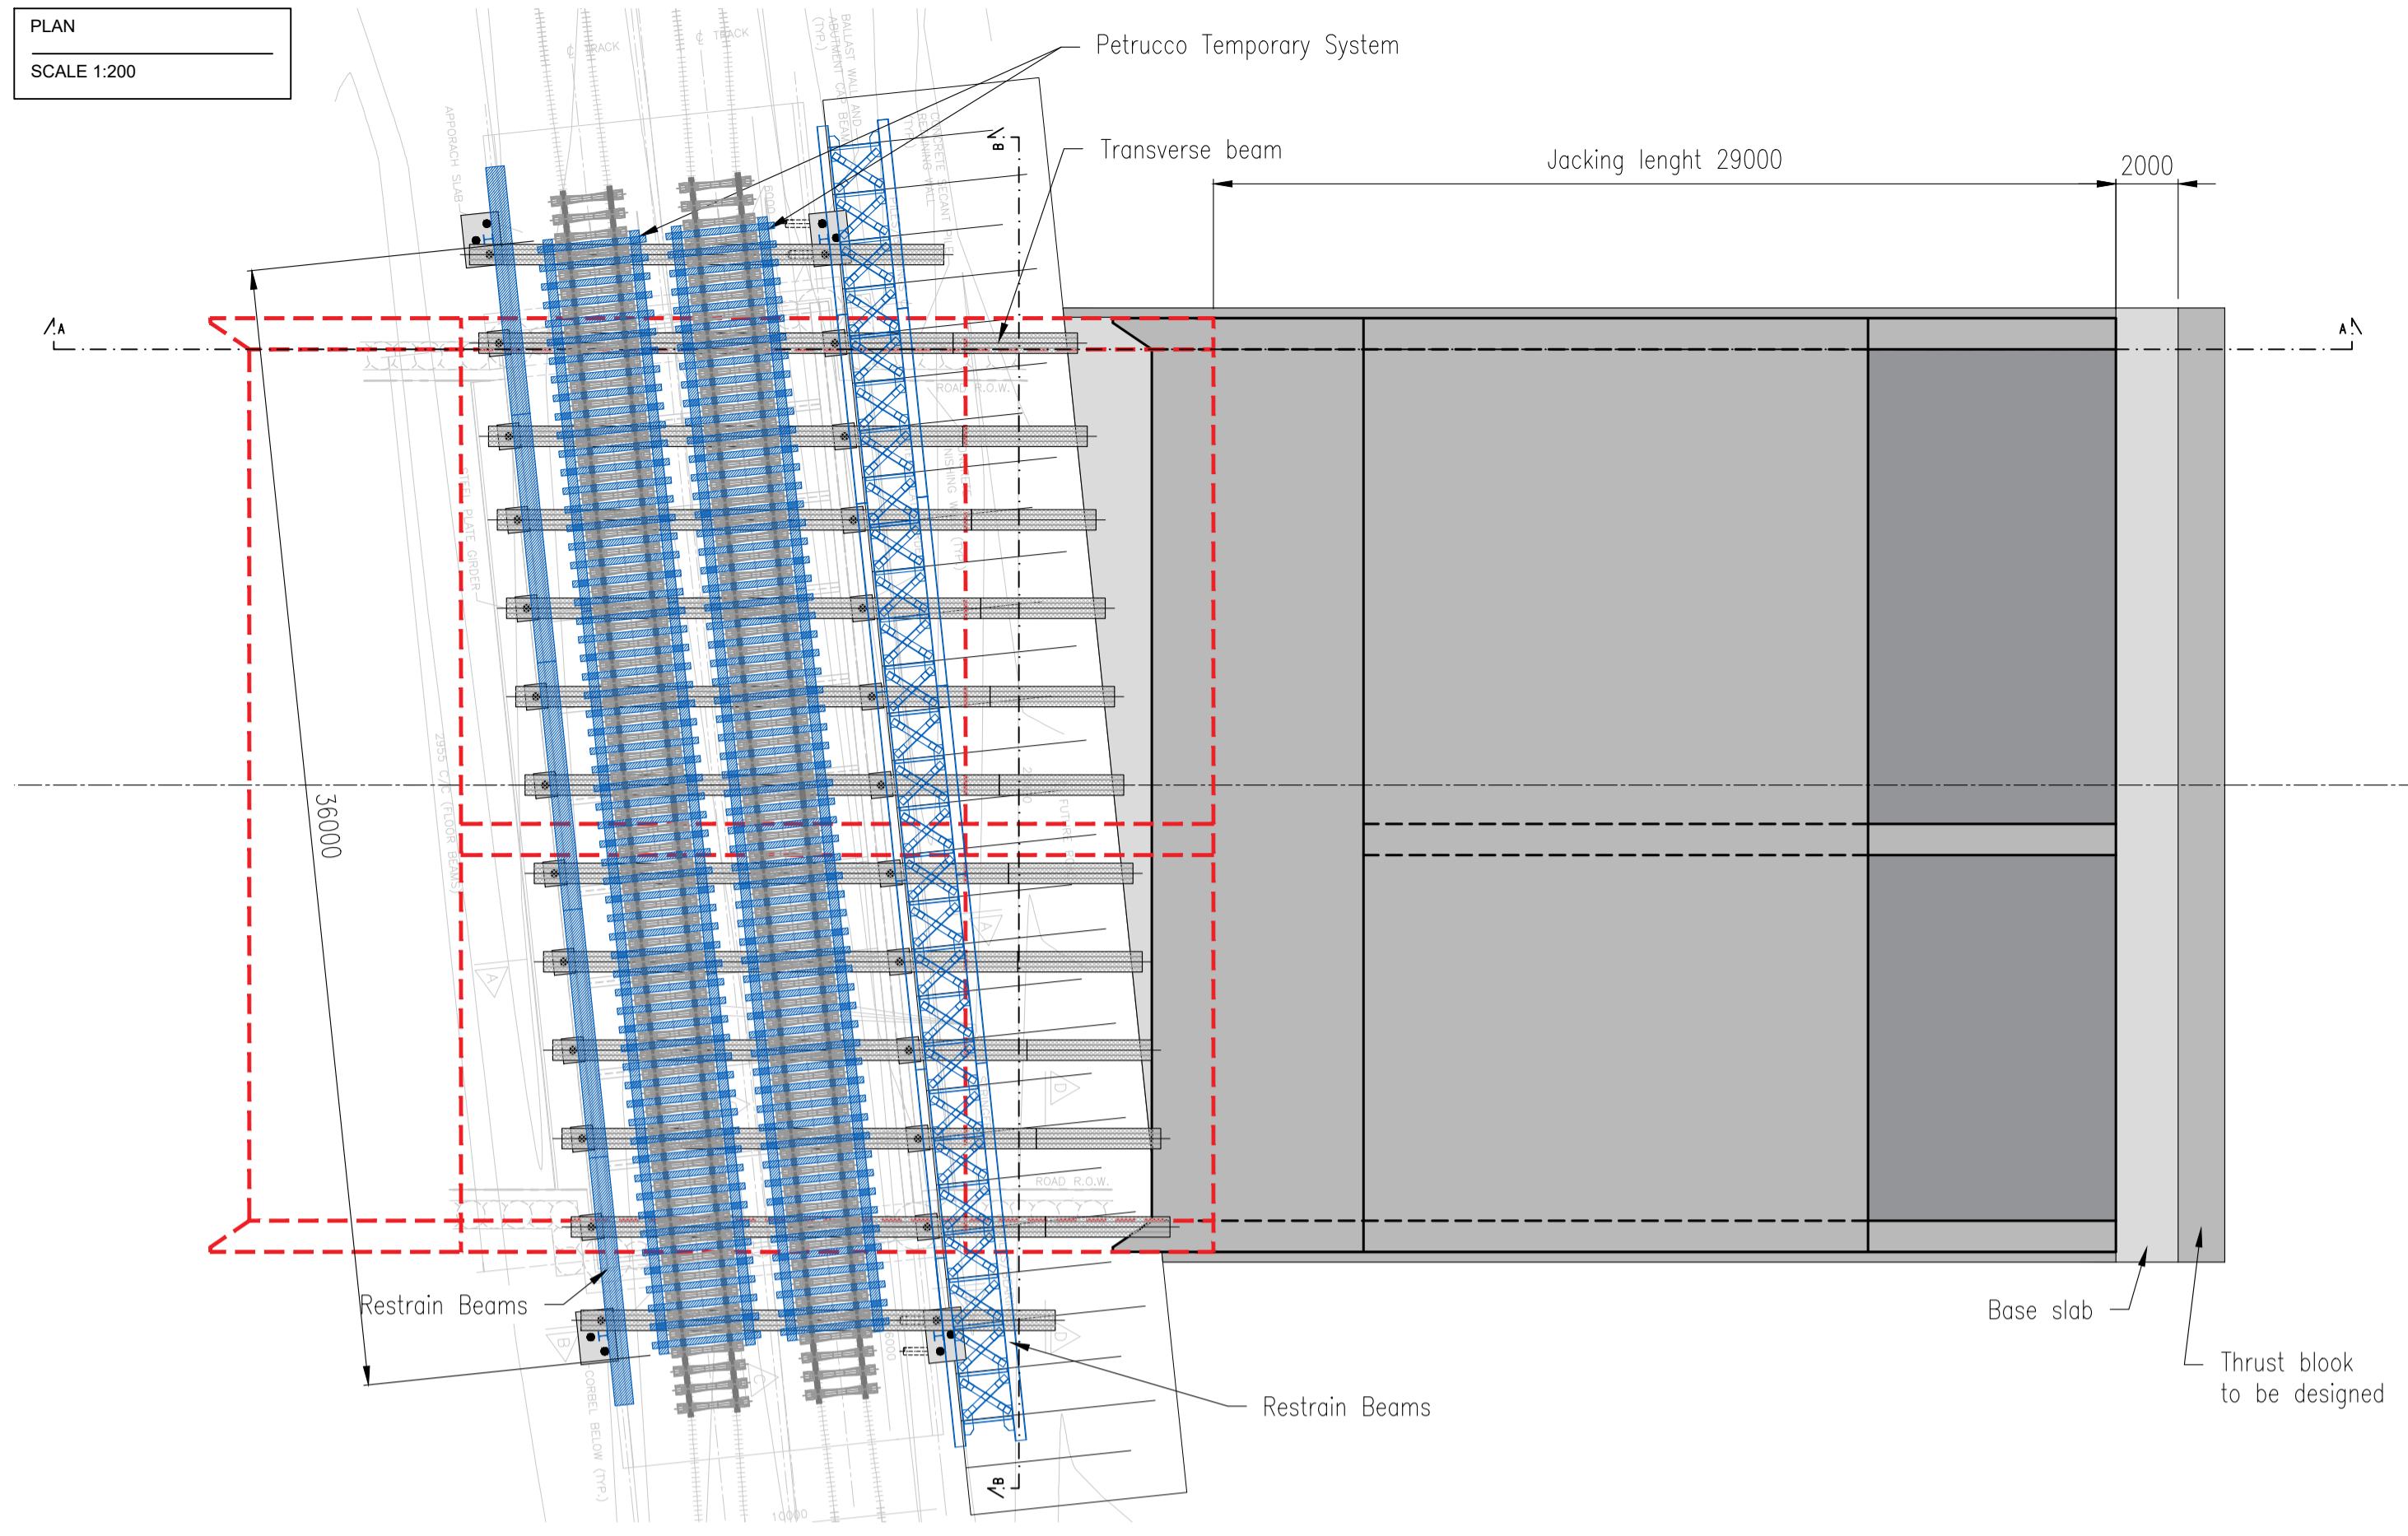

SECTION A-A
SCALE 1:200

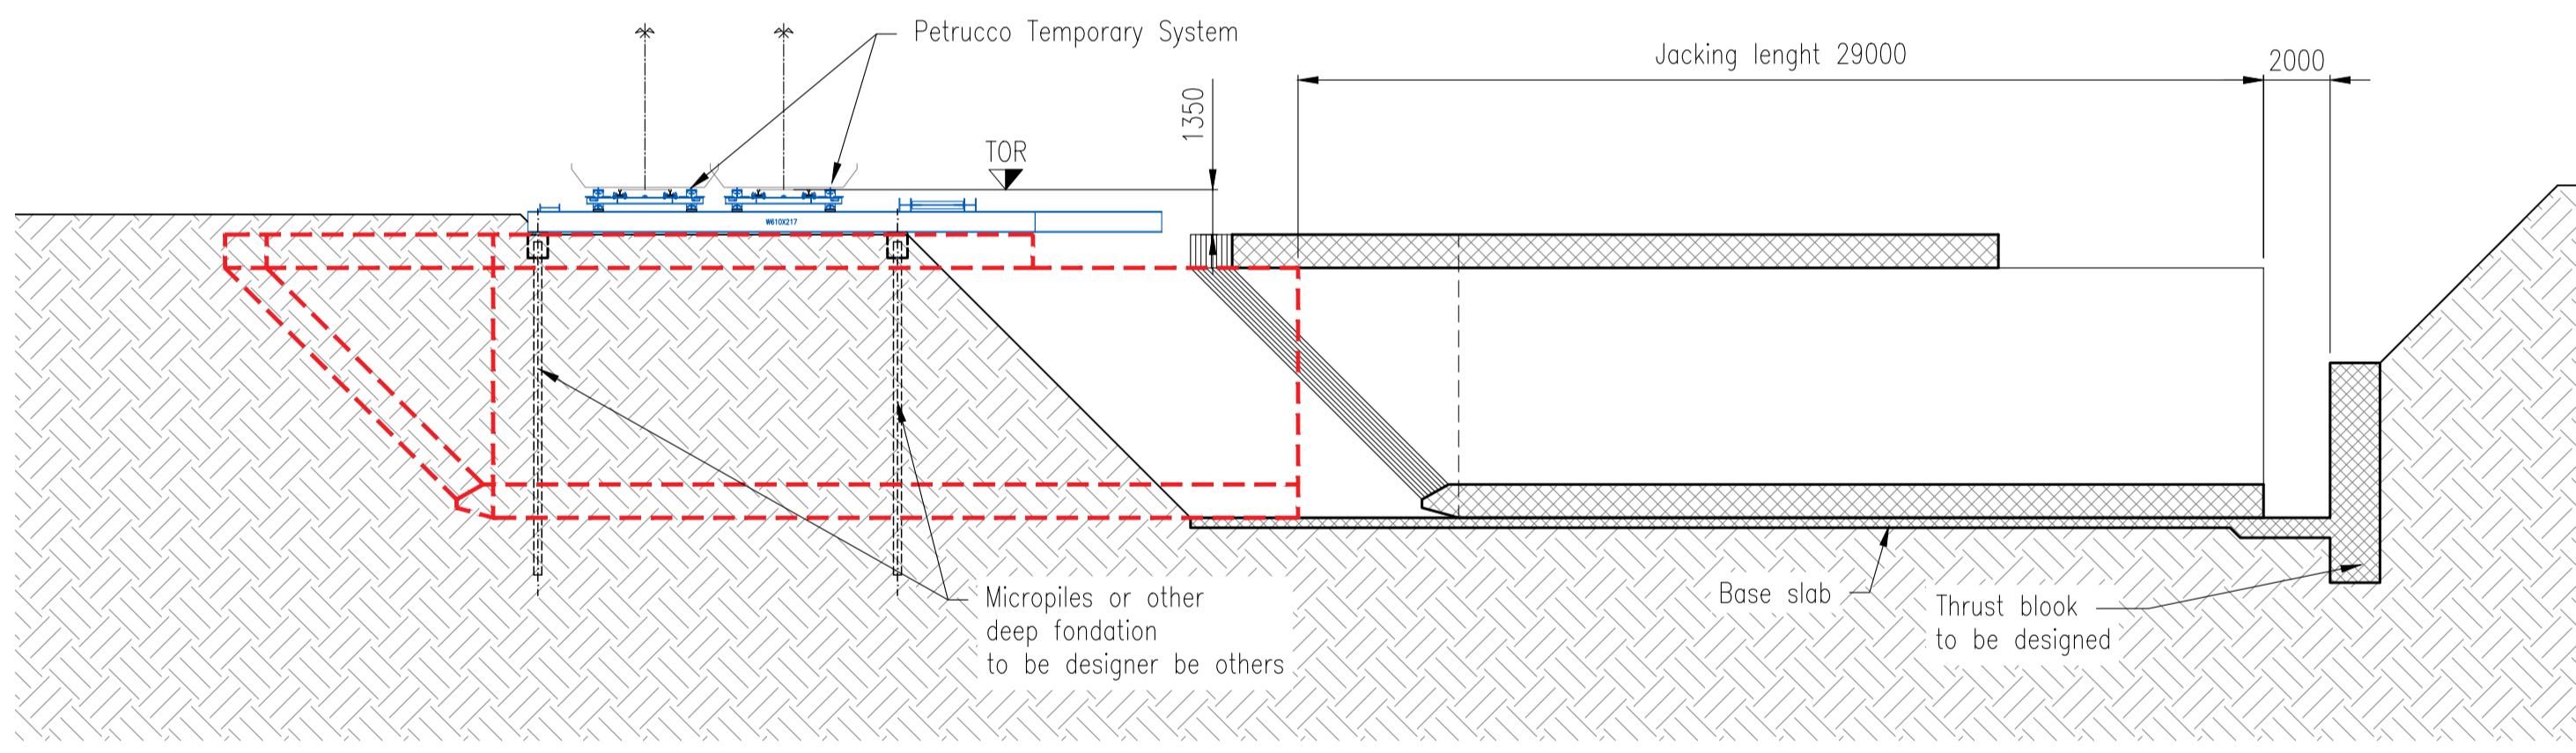

SECTION B-B
SCALE 1:100

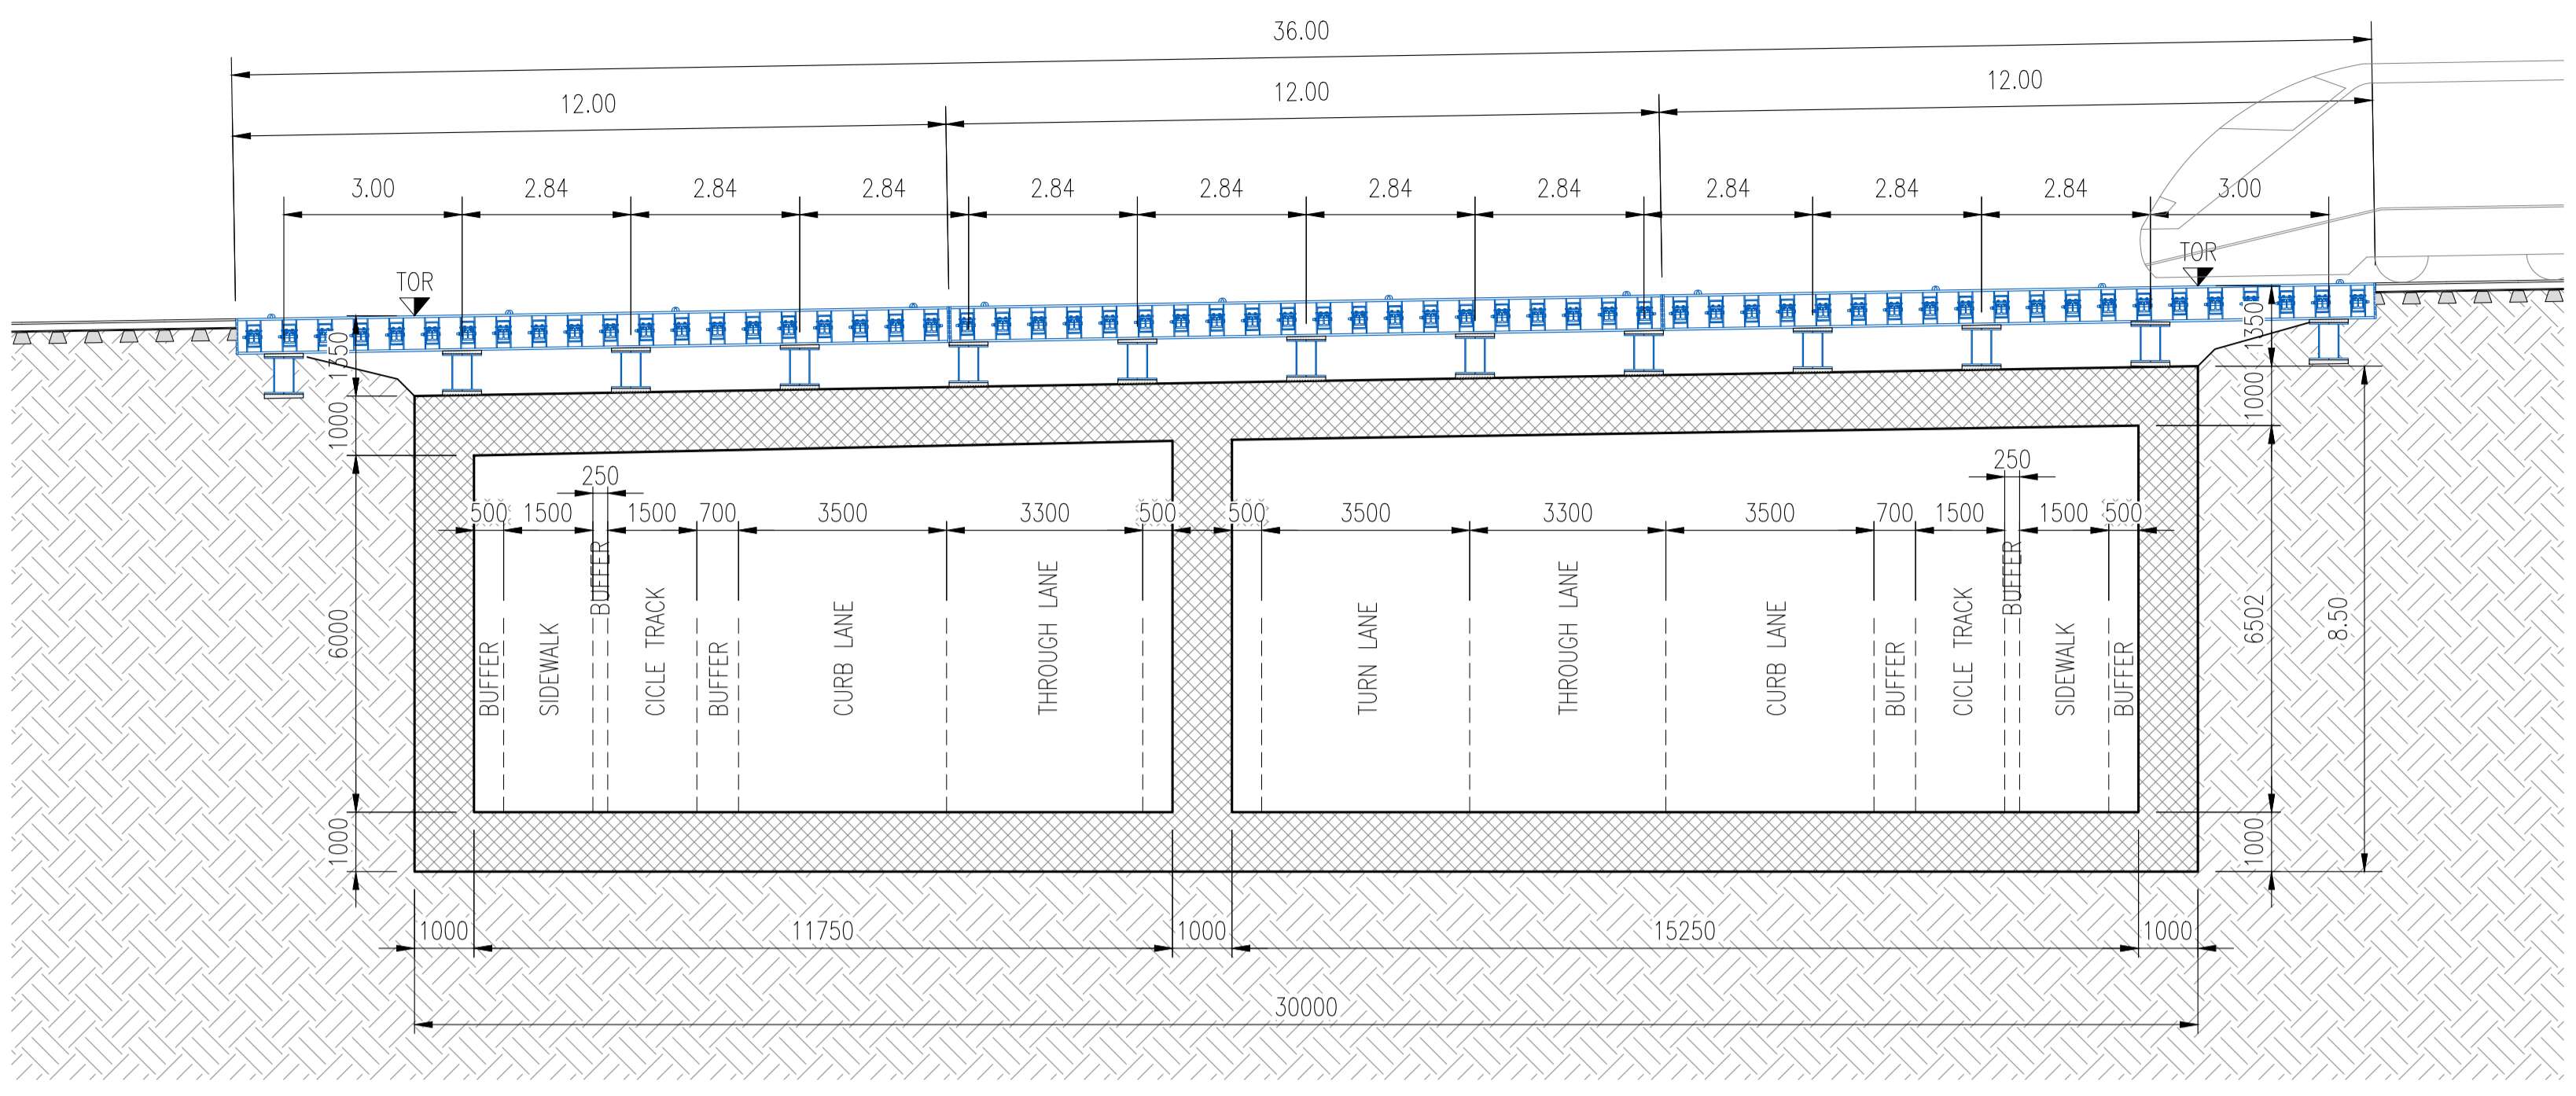

DRAFT FOR COMMENTS

DRAWING N.	A0	TITLE:	CONCEPT DESIGN - JACKING WORKS
DESIGNED:	vpo	EMISSION:	22th DEC 2023
DRAWN:	p_ita	REVISION:	
CHECKED:	vpo		BLOCK 27 COMMUNITY COLLECTOR RD 2
APPROVED:	op		GENERAL LAYOUT
CONCEPT DESIGN - PATENT TECHNOLOGY - ALL DETAILS ARE PETRUCCO GROUP PROPERTY			

PETRUCCO
box jacking systems

PETRUCCO USA L.L.C.
Railroad Box Jacking Systems
1576 DAYTONIA RD.
MIAMI BEACH, FL 33141
www.petruccho.com

ALL THE DETAILS IN THIS DRAWING ARE PROPERTY OF PETRUCCO SA . ALCALA DE HENARES, MADRID, SPAIN. VERONA SYSTEM IS COVERED BY INTERNATIONAL PATENT N. P.C.T./ES 2010/070874 ALL DETAIL FOR INFORMATION NO PUBLICATION ALLOWED WITHOUT PETRUCCO SA WRITTEN CONSENT.